

IN THE CITY OF RIVERSIDE

# RECORD OF SURVEY

OF PORTIONS OF LOTS 2 AND 3, BLOCK 29 OF THE R. L. & I. CO. LANDS PER MAP BOOK 1, PAGE 70 RECORDS SAN BERNARDINO COUNTY, CALIFORNIA AND A PORTION OF MYERS STREET VACATED, IN SECTION 18, T.3 S., R.5 W., S.B.B. & M.



JUNE 1965

SCALE 1" = 100

ALBERT A. WEBB ASSOCIATES  
Civil Engineers  
Riverside California

### RECORDER'S CERTIFICATE

Filed for record this 9<sup>th</sup> day of July 1965 at 2:30 P.M. in Book 46 of Record of Surveys at page 21 at the request of the County Surveyor  
Fee \$5.00 W. D. BALOGH, County Recorder  
No. 73300 By Alfred Stalder Deputy

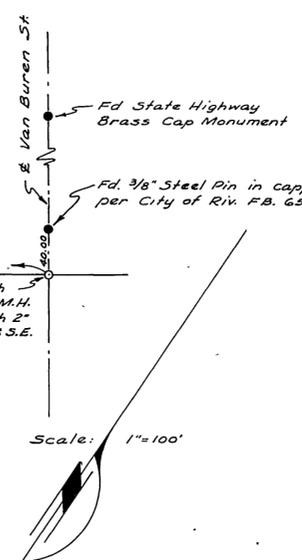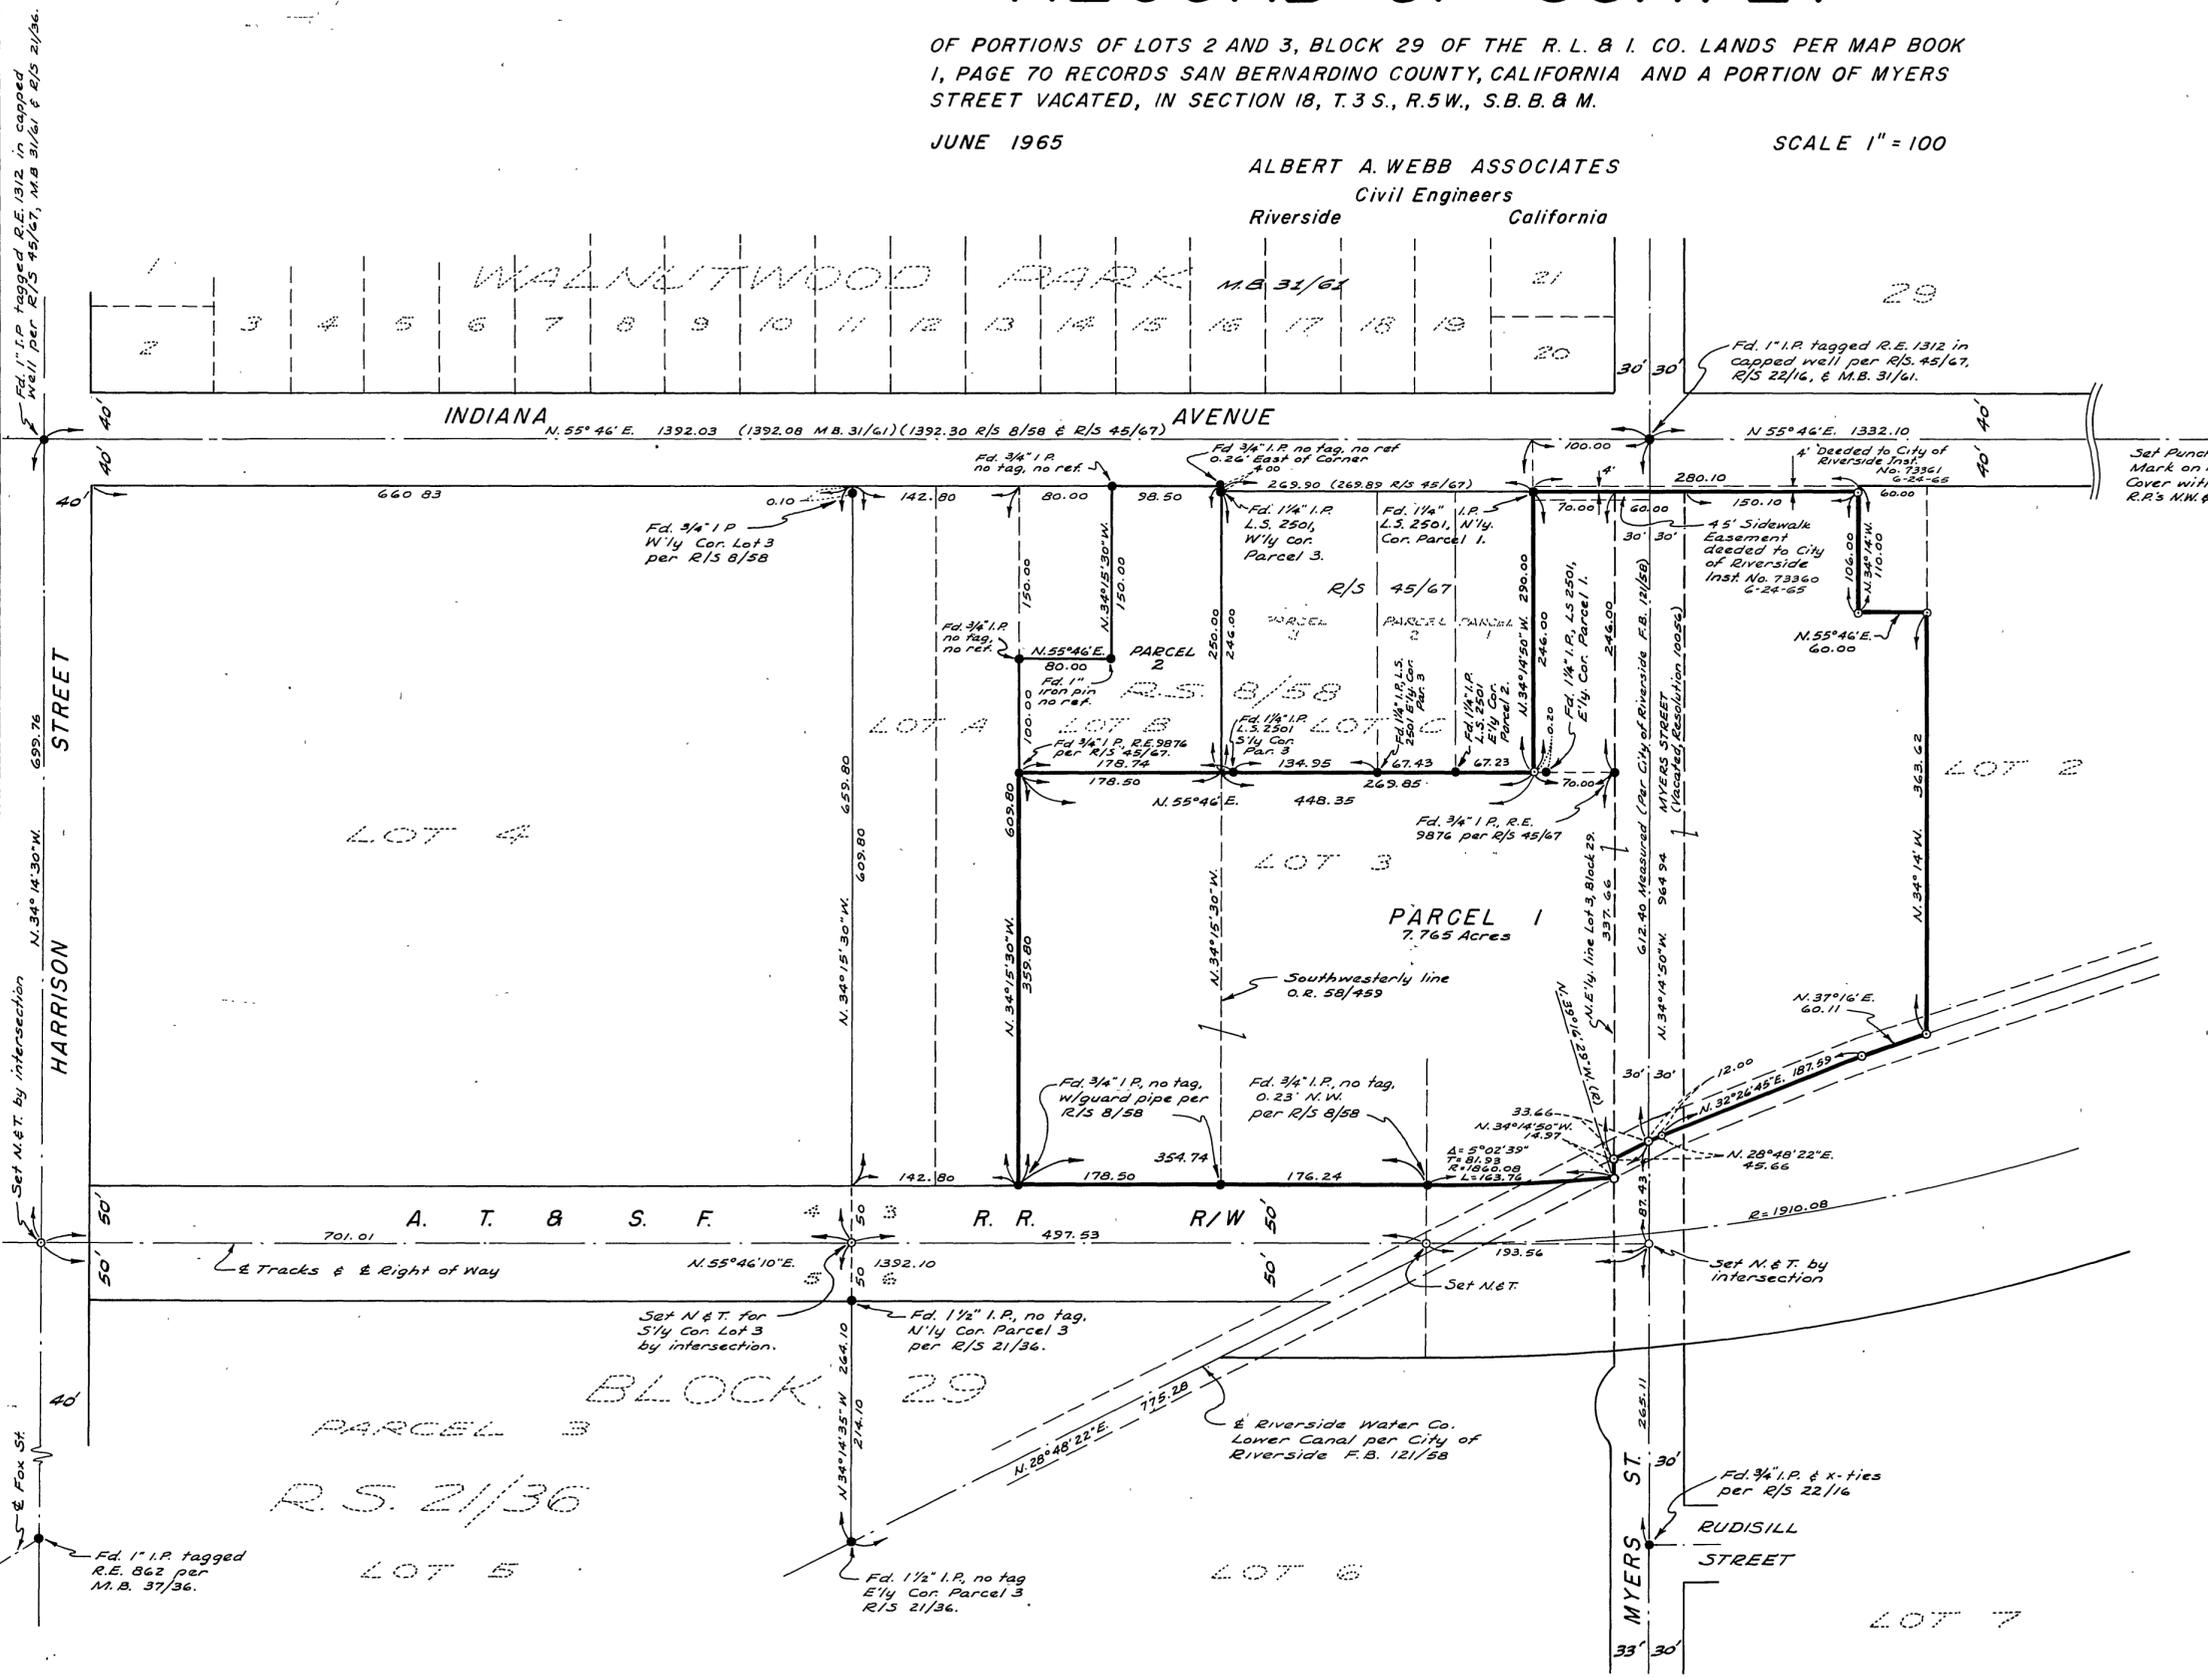

### SURVEYOR'S CERTIFICATE

This map correctly represents a survey made by me or under my direction in conformance with the requirements of the Land Surveyors' Act at the request of VICTORIA AVENUE CITRUS ASSOCIATION in JUNE, 1965

Albert A. Webb  
R. C. E. No. 9876

### SURVEYOR'S NOTES

1. Basis of bearings is the centerline of Indiana Ave. taken as N. 55° 46' E. as shown on Record of Survey Book 45 Page 67, Riverside County Records.
2. Found monuments as noted at all points shown thus: ●.
3. Set 3/4" I.P. tagged R.E. 9876 at all points shown thus: ○, unless otherwise noted.

### COUNTY SURVEYOR'S CERTIFICATE

This map has been examined for conformance with the requirements of the Land Surveyors' Act this 9<sup>th</sup> day of July 1965  
A. C. KEITH, County Surveyor

By A. C. Keith